



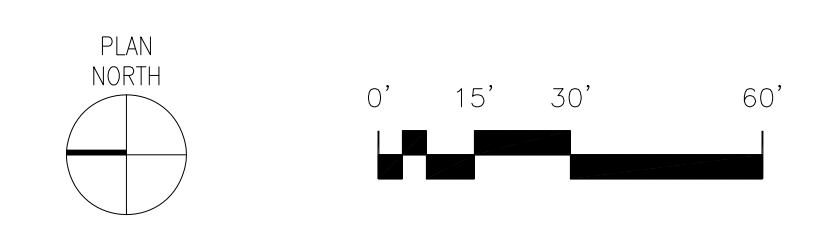


- LEGEND:
-  DOCK LEVEL DOOR
  -  GRADE LEVEL DOOR
  -  OFFICE AREA
  -  WAREHOUSE AREA

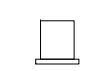

PRELIMINARY SITE PLAN  
SCALE: 1" = 40'-0"

1



VICINITY MAP:



vision  
function  
space  
culture  
ideas  
experience

**RMW** think  
listen  
build  
speak  
learn

architecture & interiors

1718 Third Street  
Suite 101  
Sacramento, CA 95811

Tel 916.449.1400  
Fax 916.449.1414  
www.rmw.com

**RIDGE CAPITAL**

520 Capitol Mall, Suite 380  
Sacramento, CA 95814  
T 916.330.1800 F 916.330.1975  
www.ridgecapitalinc.com

PRELIMINARY DESIGN DOCUMENTS FOR:

**WEST SACRAMENTO INDUSTRIAL SITE**

RAMCO STREET  
CITY OF WEST SACRAMENTO, CALIFORNIA

approved for the owner by:

approved for the architect by:

issue : description : date :

drawn by : DD plot date : 01-09-20

checked by : JDL

stamp





scale : AS NOTED

project number : 12406.00

**PRELIMINARY SITE PLAN PARCELS C, F & G**

sheet no. :

**A01.6**

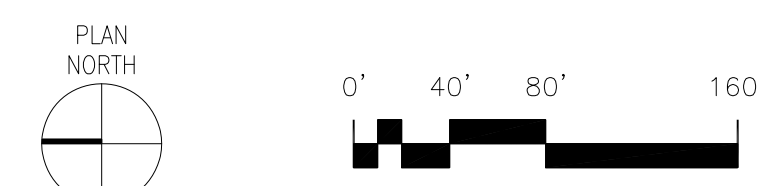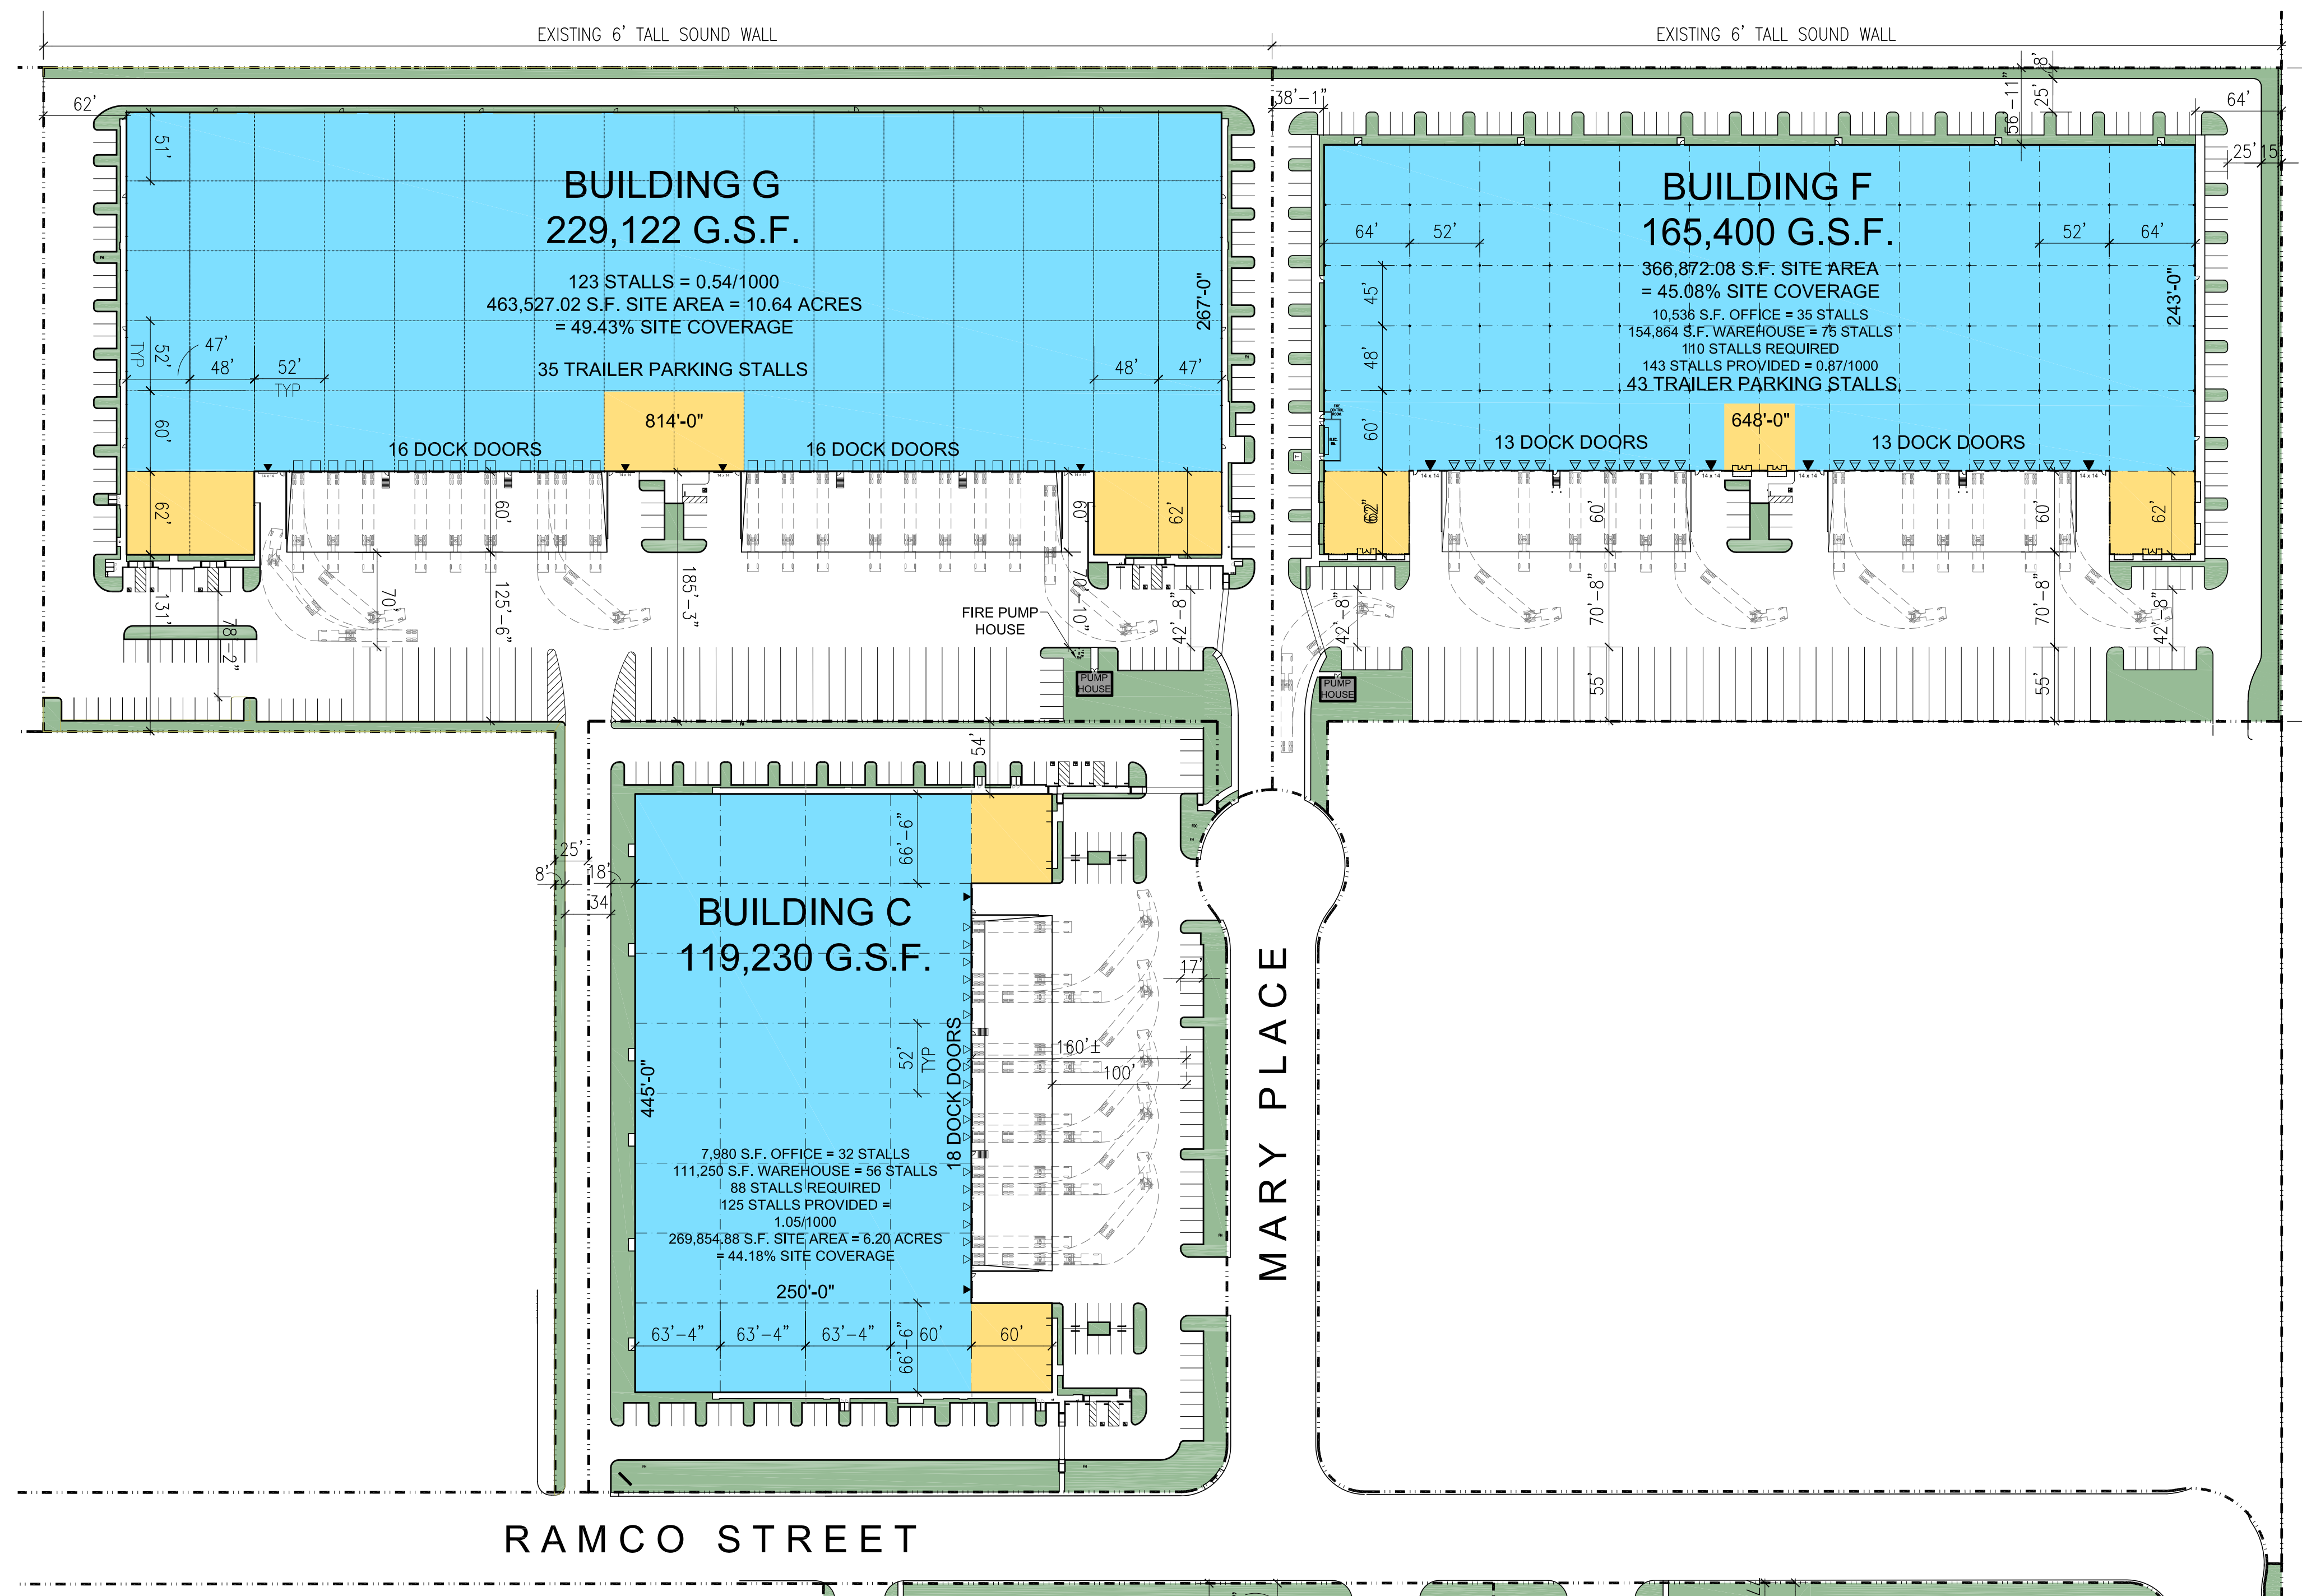

PRELIMINARY SITE PLAN  
SCALE: 1" = 80'-0"

1